


ERF 22753

NEW MUNICIPAL SEWER TO REPLACE EXISTING SEWER  
PRESENTLY TRaversING ERF 2349

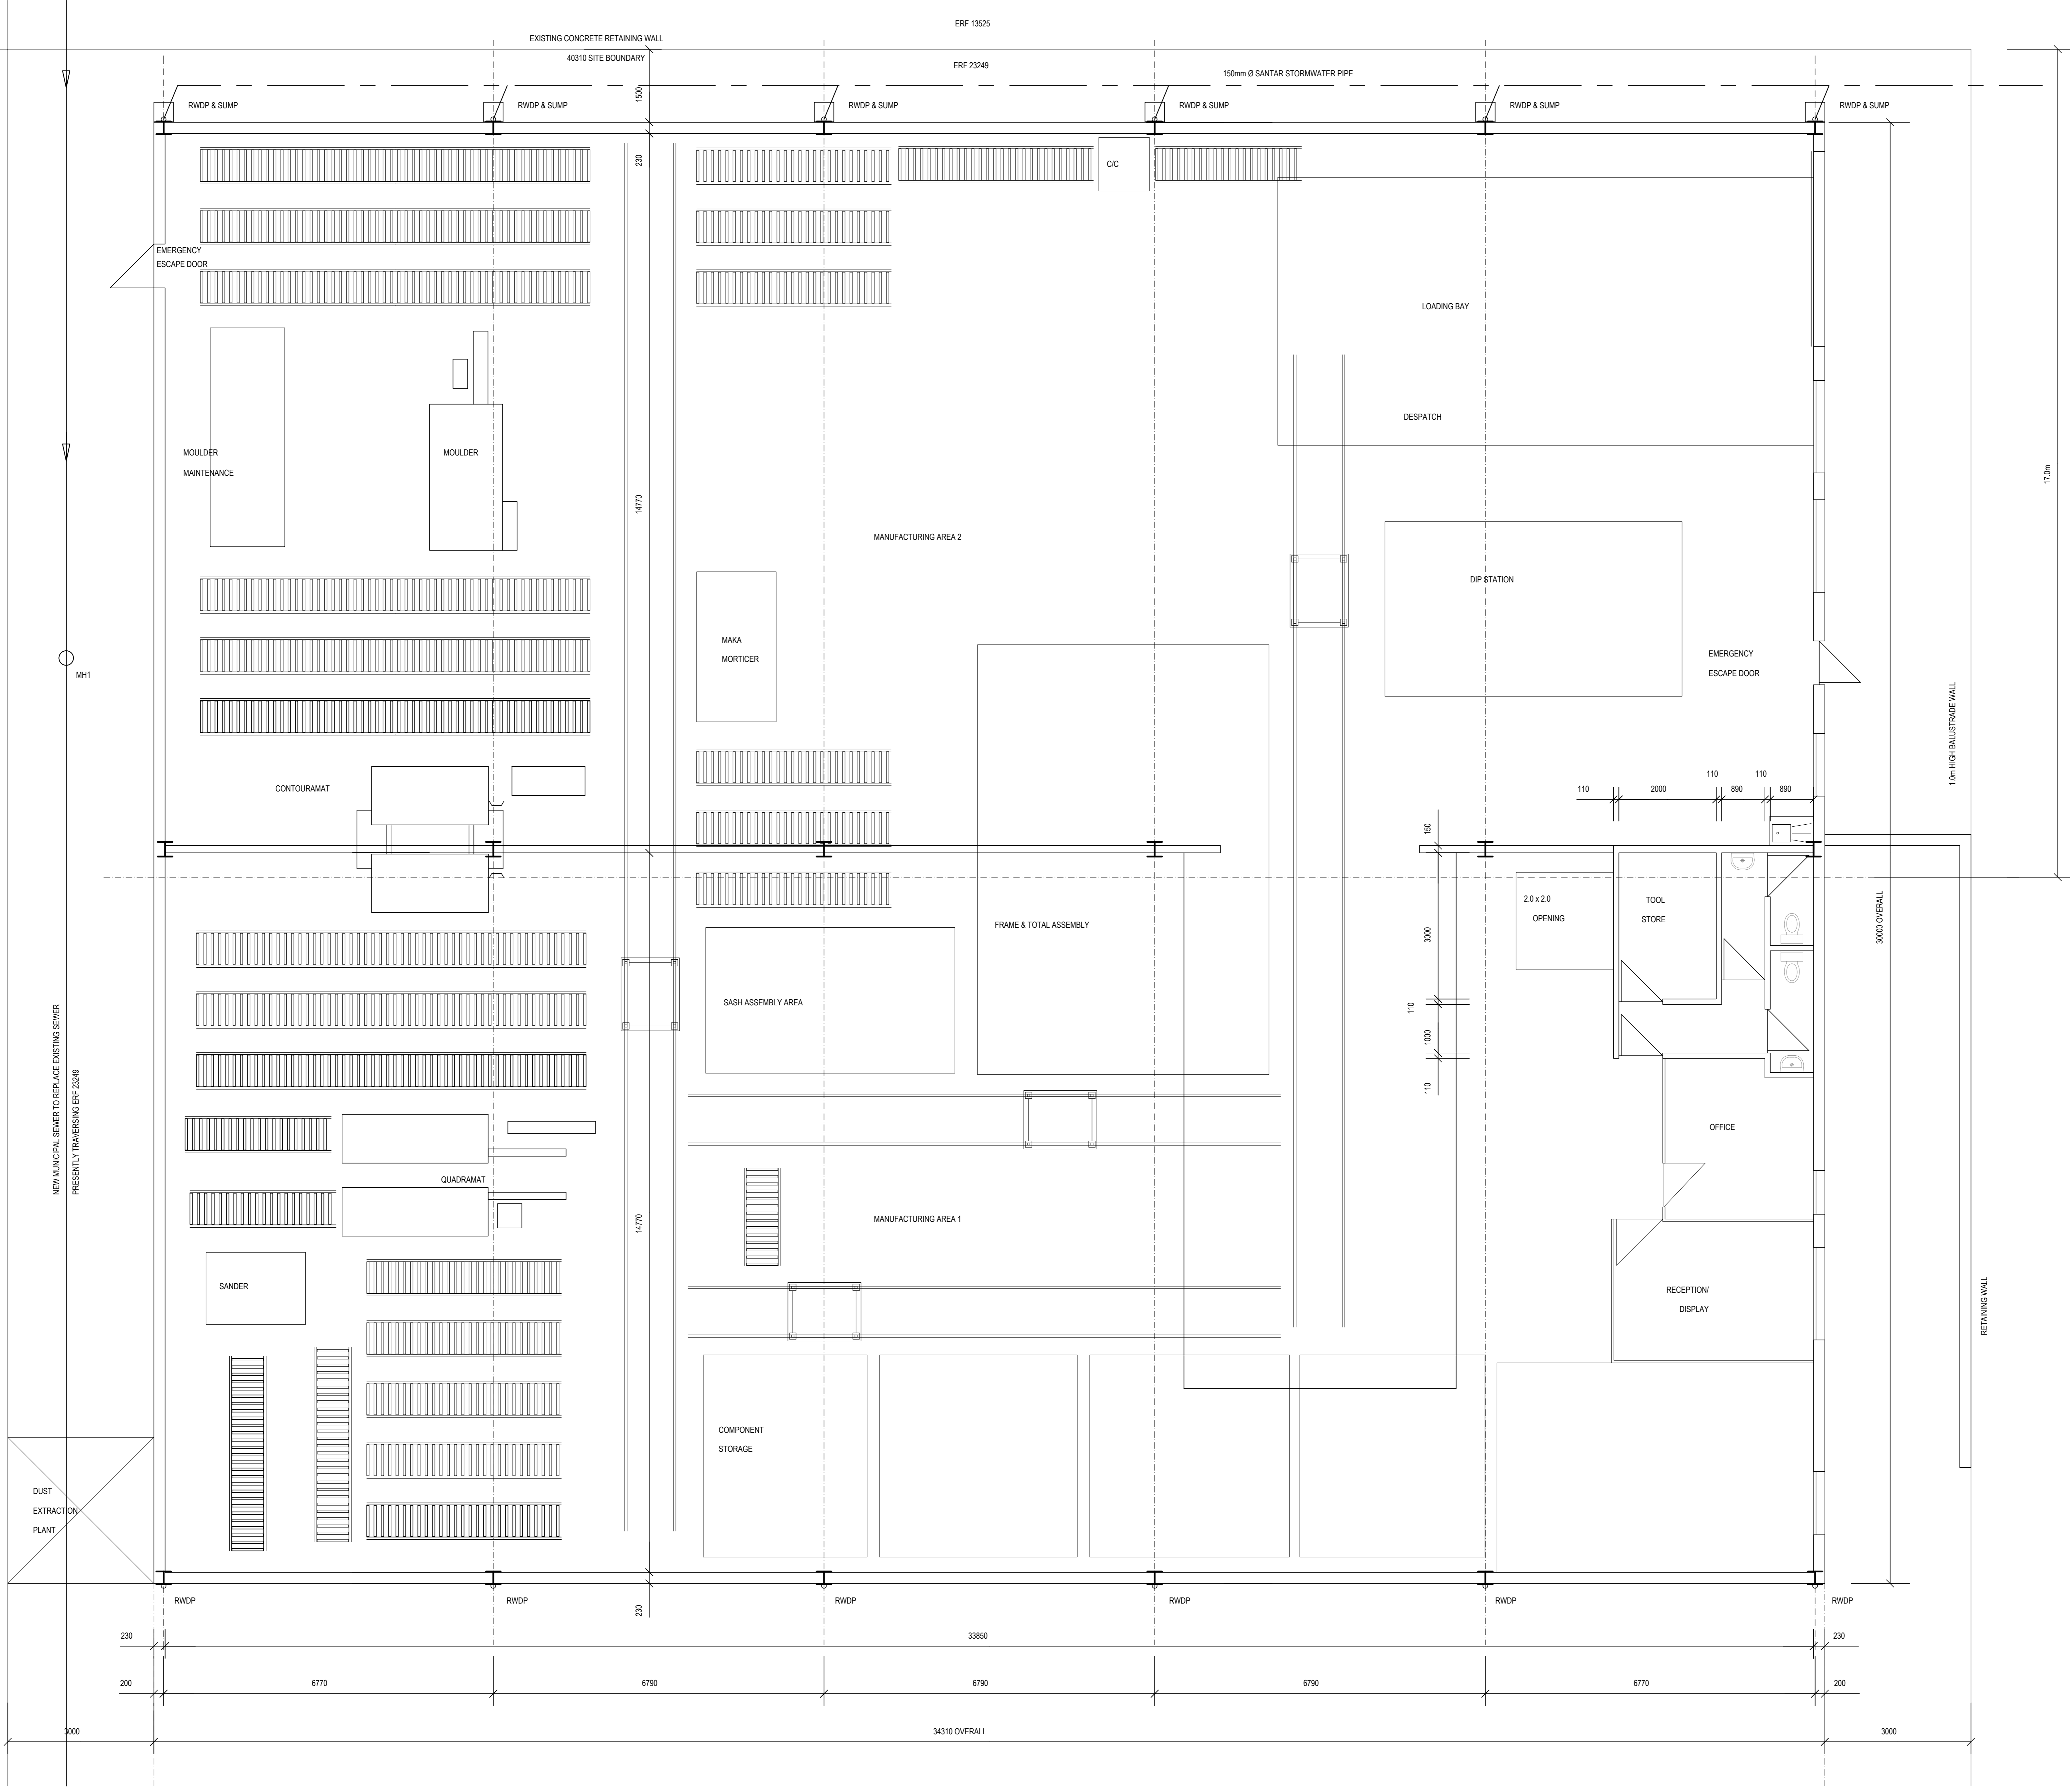

SITE AND GROUND FLOOR LAYOUT PLANS

<b>WIESE</b> WOODWORKING MACHINERY cc. TEL: (044) 889 0171 FAX: (044) 889 0107 CELL: (082) 881 0977	
<b>NEW FACTORY FOR          E.L. JOINERY WORKS          ERF 23249, EAST LONDON</b>	
SCALE	
1:50	
DRAWING No.	
7108 GE 21	